




Aster   
CUCINE

STONE KITCHEN 120 OCEAN

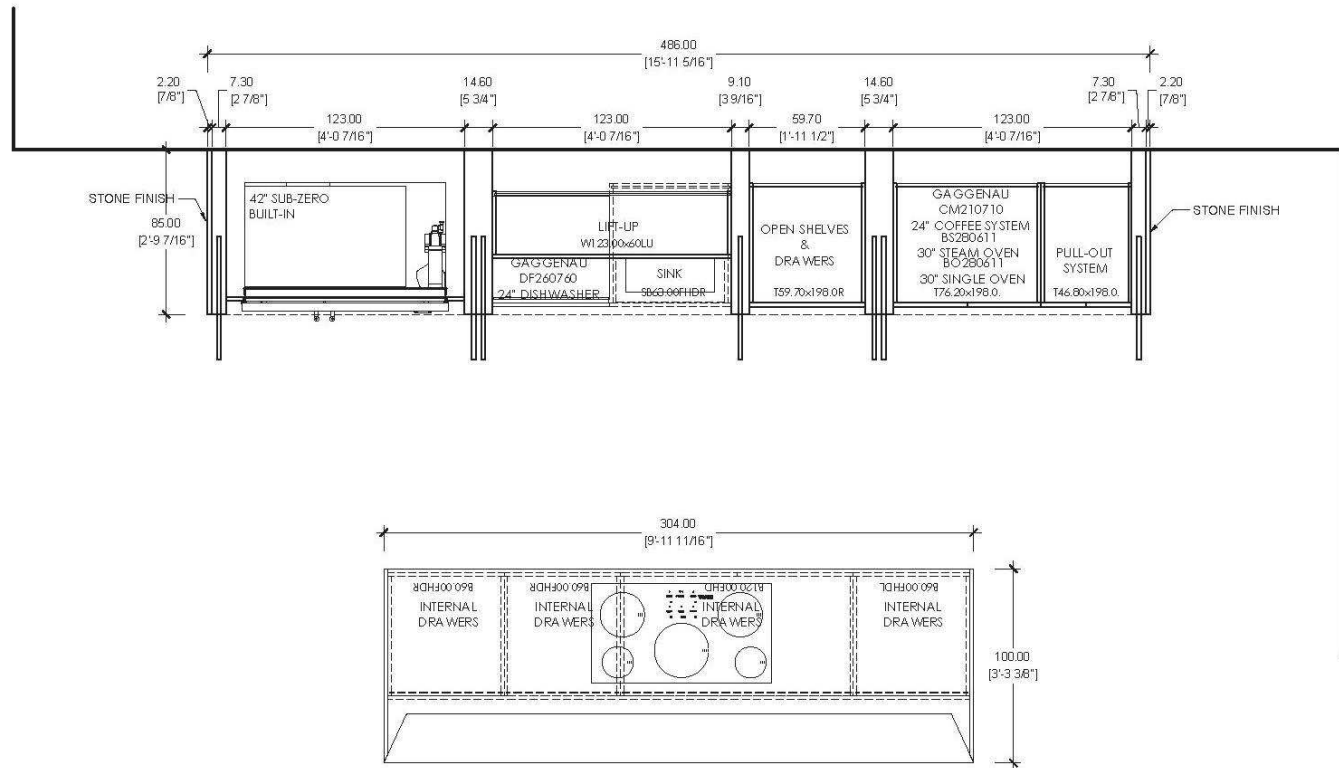


**FLOOR PLAN** SCALE 1/2"=1'-0"

110611\_120 OCEAN  
KITCHEN DESIGN - STONE

PROJECT #: 110611  
120 OCEAN  
KITCHEN DESIGN

DATE: 05/23/2013  
REV: 12.0  
DIMENSION: cm/inches  
DRAWN BY: AS/LL

SHEET NUMBER  
K.01

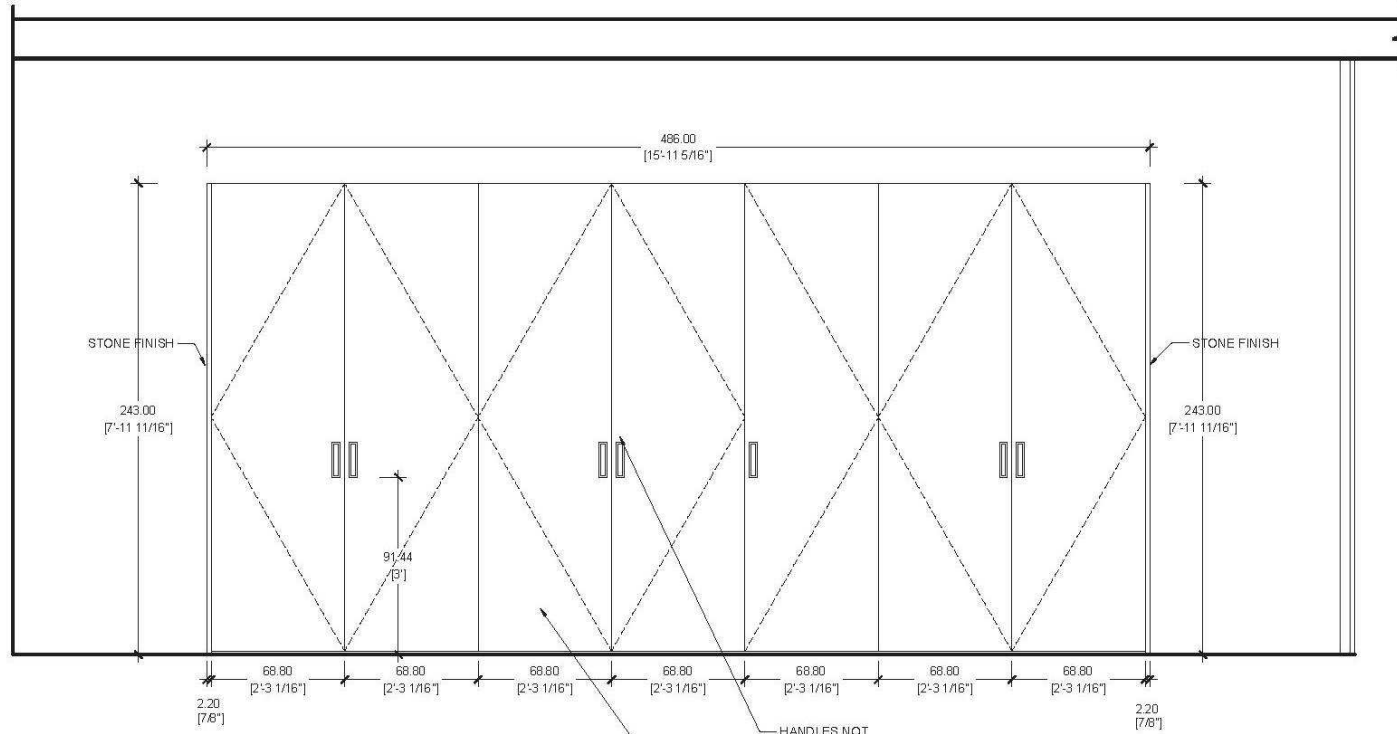

**ELEVATION A - EXTERIOR** SCALE 1/2"=1'-0"


T10611\_120 OCEAN  
KITCHEN DESIGN - STONE

PROJECT #: T10611  
120 OCEAN  
KITCHEN DESIGN

DATE: 05/03/2013  
REV: 1.0  
DIMENSION: cm/inches  
DRAWN BY: AS/LL

SHEET NUMBER

K.02

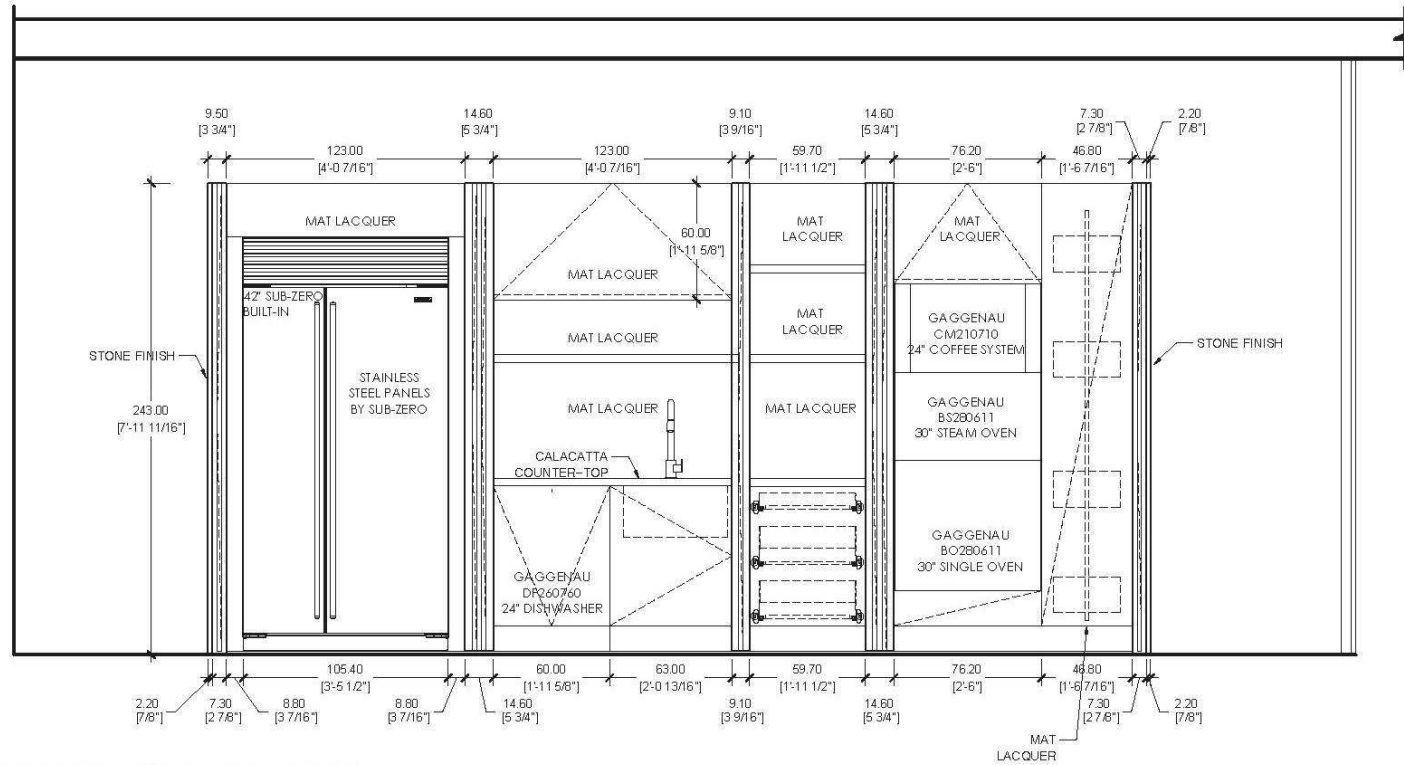

**ELEVATION A - INTERIOR** SCALE 1/2"=1'-0"


110611\_120 OCEAN  
 KITCHEN DESIGN - STONE

PROVIDE SAMPLE FOR  
 INTERIOR GLOSS WHITE


PROJECT #: 110611  
 120 OCEAN  
 KITCHEN DESIGN

DATE: 05/03/2013  
 REV: 11.0  
 DIMENSION: cm/inches  
 DRAWN BY: AS/LL


SHEET NUMBER  
 K.03

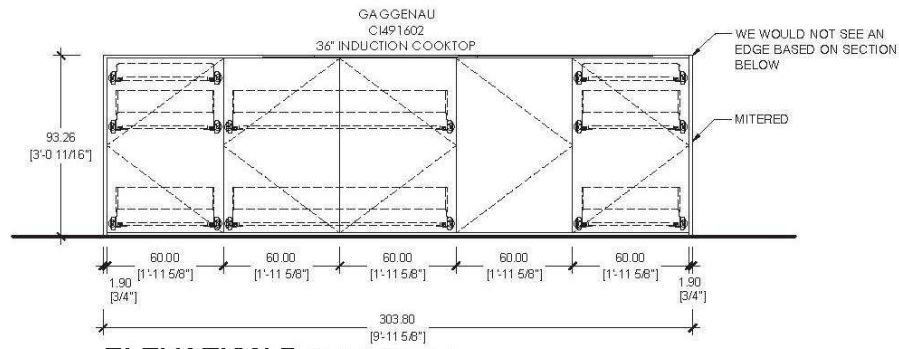


**ELEVATION B** SCALE 1/2"=1'-0"  
110611\_120 OCEAN  
KITCHEN DESIGN - STONE

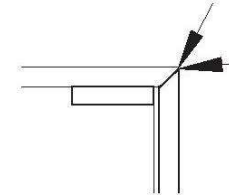

**DETAIL. 01** SCALE 1/2"=1'-0"  
110611\_120 OCEAN  
KITCHEN DESIGN - STONE

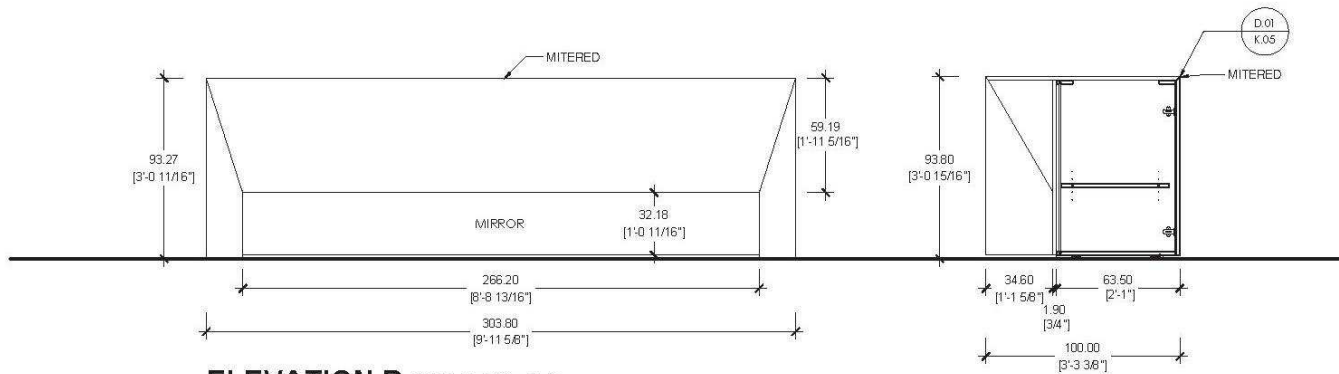

**ELEVATION D** SCALE 1/2"=1'-0"  
110611\_120 OCEAN  
KITCHEN DESIGN - STONE

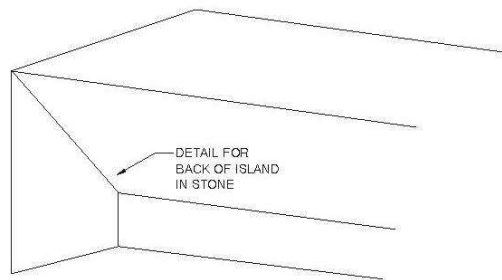


PROJECT #: 110611  
120 OCEAN  
KITCHEN DESIGN

DATE: 05/03/2013  
REV: 1.0  
DIMENSION: cm/inches  
DRAWN BY: AS/LL

SHEET NUMBER

K.05

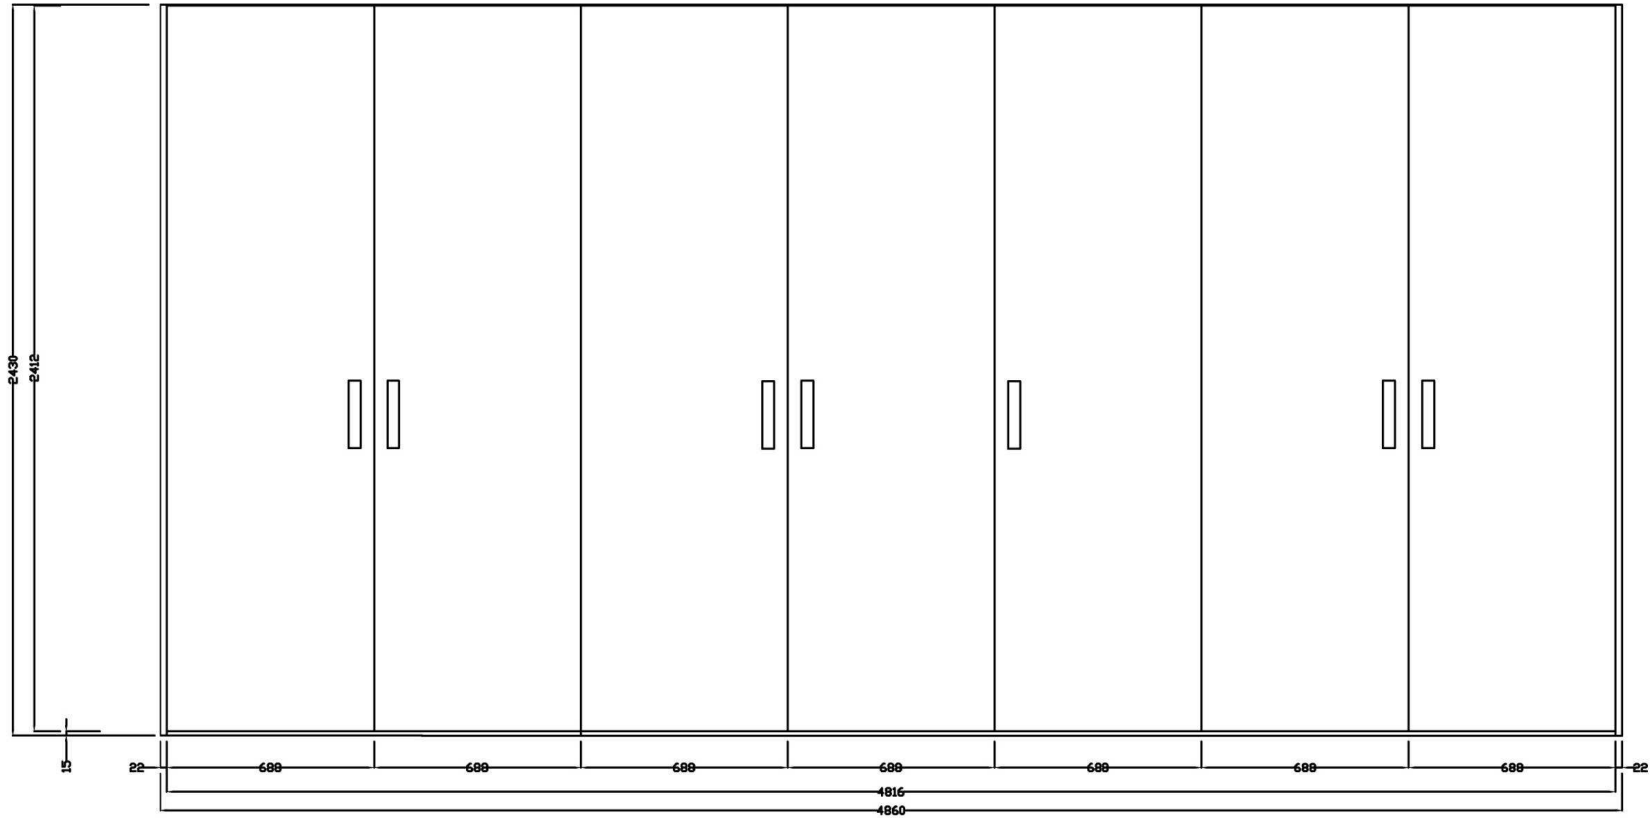




ASTER cucine s.p.a. Via Ferraro Manlio s.n. - 61100 Villa Fossati (PU) - Italy Phone +390721281276 (r.a) - Fax +390721282280 www.astercucine.it		Disegnatore
		Commenti
		Materiale
Data	Descrizione	
Cod. For.	Cod. Art.	

Rev. 1

Data


Firma

L' Aster Cucine si riserva a termini di legge la proprietà del presente documento con divieto di riprodurlo o divulgarlo senza sua previa autorizzazione

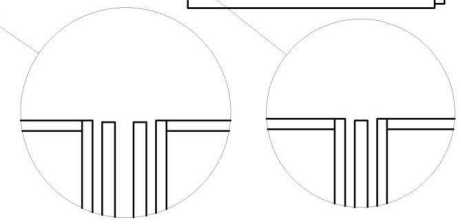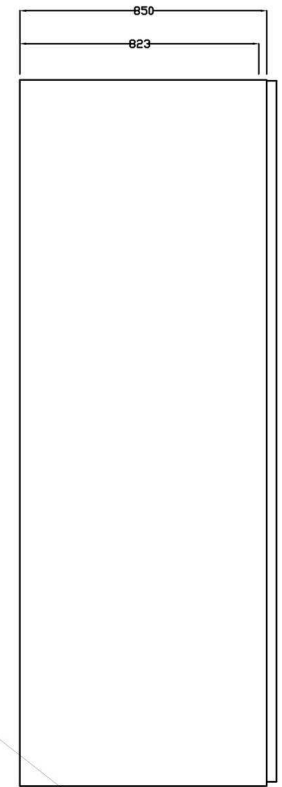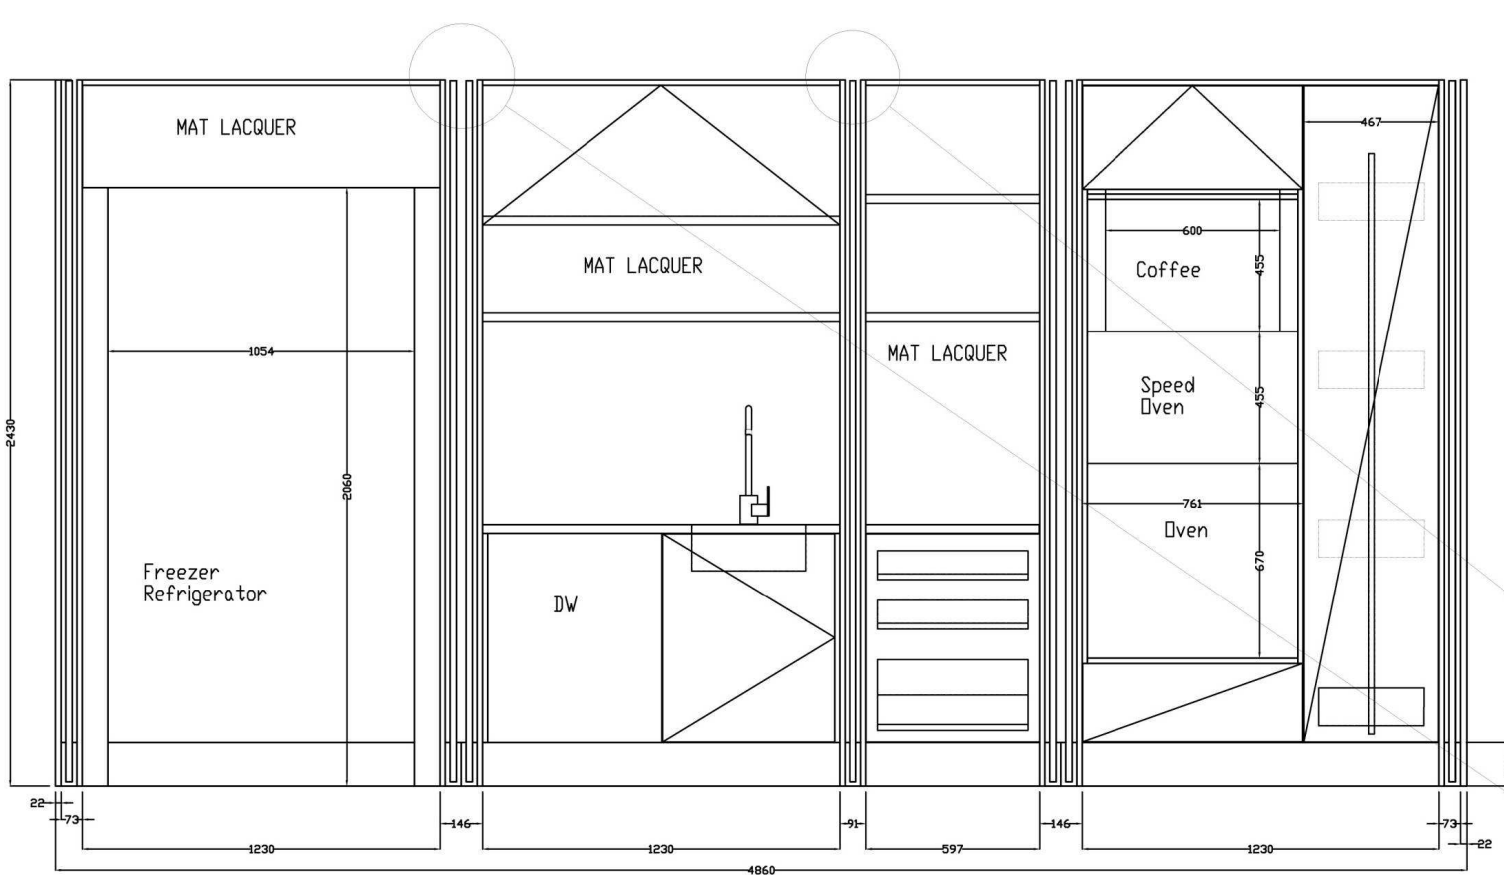

DETTAGLIO B  
SCALA 2 : 25

DETTAGLIO A  
SCALA 2 : 25

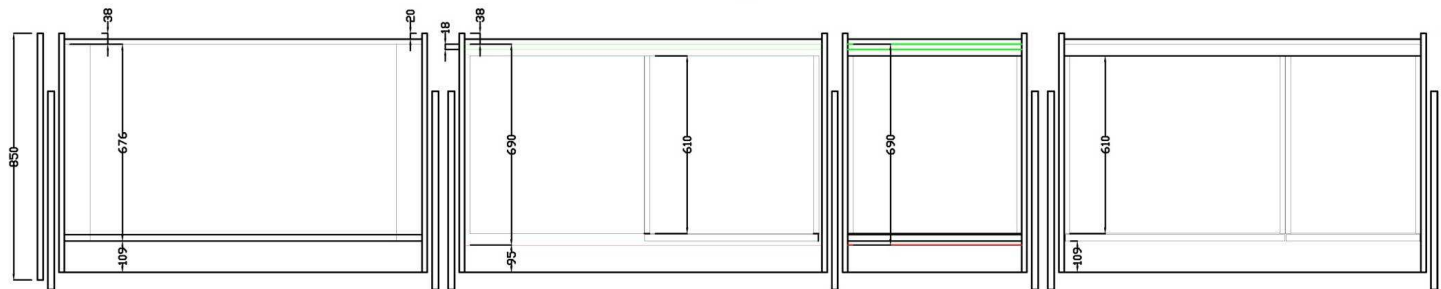

Rev. 1

Data

Firma

		Disegnatore
		Comenti
Data 27/05/2013		Descrizione
Cod. For.	Cod. Art. ITALKRAFT HAWA	























